

SAINT JOHN THE BAPTIST CATHOLIC CHURCH ADDITION CUSTER, SOUTH DAKOTA



THIS DOCUMENT IS THE PROPERTY OF I & S GROUP, INC. AND MAY NOT BE USED, COPIED OR DUPLICATED WITHOUT PRIOR WRITTEN CONSENT.
© 2024 I & S GROUP, INC.

PROJECT

ST. JOHN THE BAPTIST
CATHOLIC CHURCH

REVISION SCHEDULE		
DATE	DESCRIPTION	BY

PROJECT NO.	2024-008
FILE NAME	
DRAWN BY	SGC
DESIGNED BY	DB
REVIEWED BY	Chesney
ORIGINAL ISSUE DATE	08/13/25
CLIENT PROJECT NO.	

TITLE

COVER SHEET

SHEET


A0.00

PRELIMINARY NOT FOR CONSTRUCTION

DRAWING CONTENTS

- A0.00 COVER SHEET
- A0.10 3D PERSPECTIVES
- A0.11 NARTHEX CONCEPT
- A0.12 NARTHEX CONCEPT
- A1.00 SITE PLAN
- A2.00 DEMOLITION PLANS
- A2.10 FLOOR PLANS
- A3.10 ELEVATIONS
- A3.20 BUILDING SECTIONS
- A3.30 BUILDING SECTIONS
- A3.40 BUILDING SECTIONS
- A3.50 STAIR SECTIONS

AERIAL MAP OF CUSTER

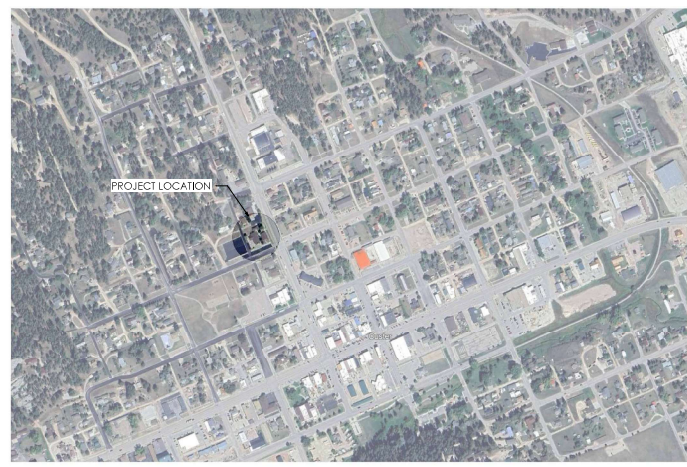

LEGEND

- 1. KEY NOTE
- 2. WALL TYPE
- 3. ROOM NAME AND NUMBER
- 4. CURB AND TYPE
- 5. DOOR NUMBER
- 6. DRAWING NUMBER
- 7. SHEET NUMBER
- 8. SECTION OR DETAIL
- 9. CENTERLINE
- 10. PROPERTY LINE
- 11. HEIGHT ABOVE FLOOR = 100'0"
- 12. SQUARE
- 13. STEEL ANGLE
- 14. ROUND

ABBREVIATIONS

(ALL MAY NOT BE USED IN DRAWING SET)

- 1. PER
- 2. AIR
- 3. AIR
HIGH VIEW FROM SOUTH WEST
SCALE: REFERENCED FROM: A0.10



HIGH VIEW FROM SOUTH EAST
SCALE: REFERENCED FROM: A0.10



STREET VIEW FROM SOUTHWEST
SCALE: REFERENCED FROM: A0.10



STREET VIEW FROM SOUTHEAST
SCALE: REFERENCED FROM: A0.10

ISG

THIS DOCUMENT IS THE PROPERTY OF I & S GROUP, INC. AND MAY NOT BE USED, COPIED OR DUPLICATED WITHOUT PRIOR WRITTEN CONSENT.
© 2024 I & S GROUP, INC.

PROJECT

**ST. JOHN THE BAPTIST
CATHOLIC CHURCH**

REVISION SCHEDULE		
DATE	DESCRIPTION	BY

PROJECT NO. 2024-008

FILE NAME

DRAWN BY Author

DESIGNED BY Designer

REVIEWED BY Checker

ORIGINAL ISSUE DATE 07/17/25

CLIENT PROJECT NO.

TITLE
**3D
PERSPECTIVES**

SHEET

A0.10

PRELIMINARY NOT FOR CONSTRUCTION



THIS DOCUMENT IS THE PROPERTY OF I & S GROUP, INC. AND MAY NOT BE USED, COPIED OR DUPLICATED WITHOUT PRIOR WRITTEN CONSENT.
© 2024 I & S GROUP, INC.

PROJECT

ST. JOHN THE BAPTIST
CATHOLIC CHURCH


REVISION SCHEDULE		
DATE	DESCRIPTION	BY

PROJECT NO.	2024-008
FILE NAME	
DRAWN BY	Author
DESIGNED BY	Designer
REVIEWED BY	Checker
ORIGINAL ISSUE DATE	07/17/26
CLIENT PROJECT NO.	


TITLE
NARTHEX CONCEPT

SHEET
A0.11


PRELIMINARY NOT FOR CONSTRUCTION

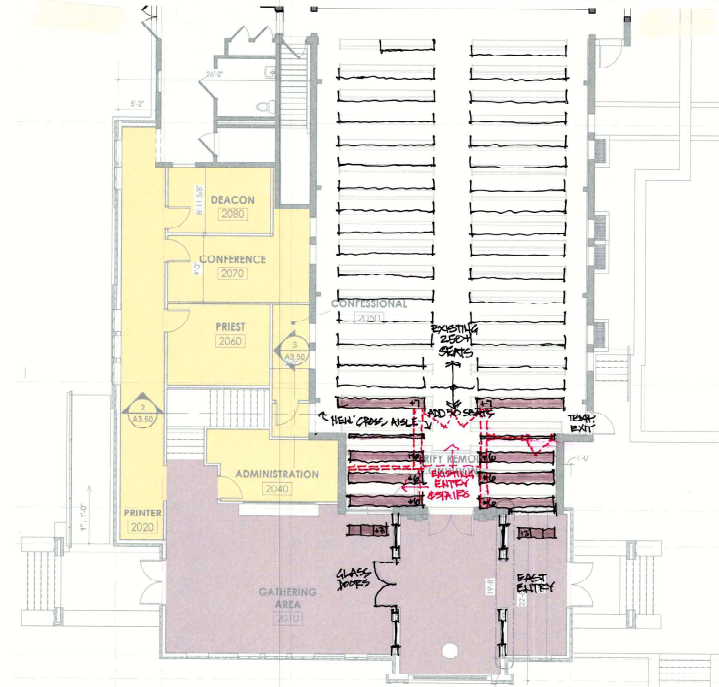

NARTHEX CONCEPT
SCALE: 1/8" = 1'-0" REFERENCED FROM: 3/1 A0.11


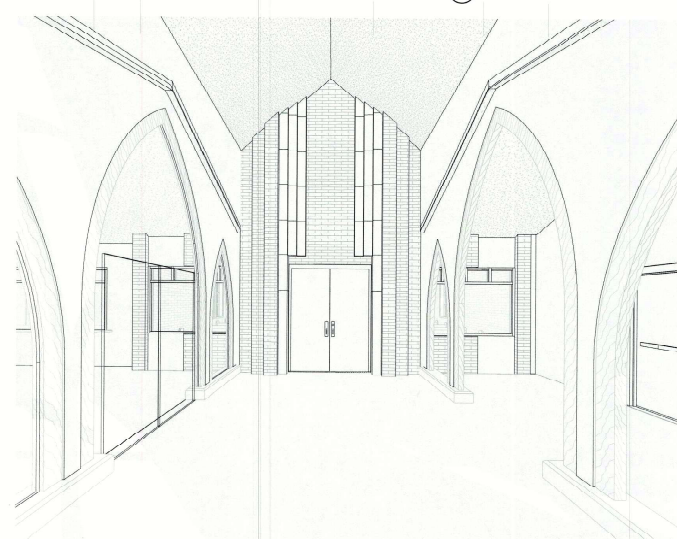


VIEW TOWARDS SANCTUARY ENTRANCE DOORS
SCALE: 3/4" = 1'-0" REFERENCED FROM: 3/1 A0.11

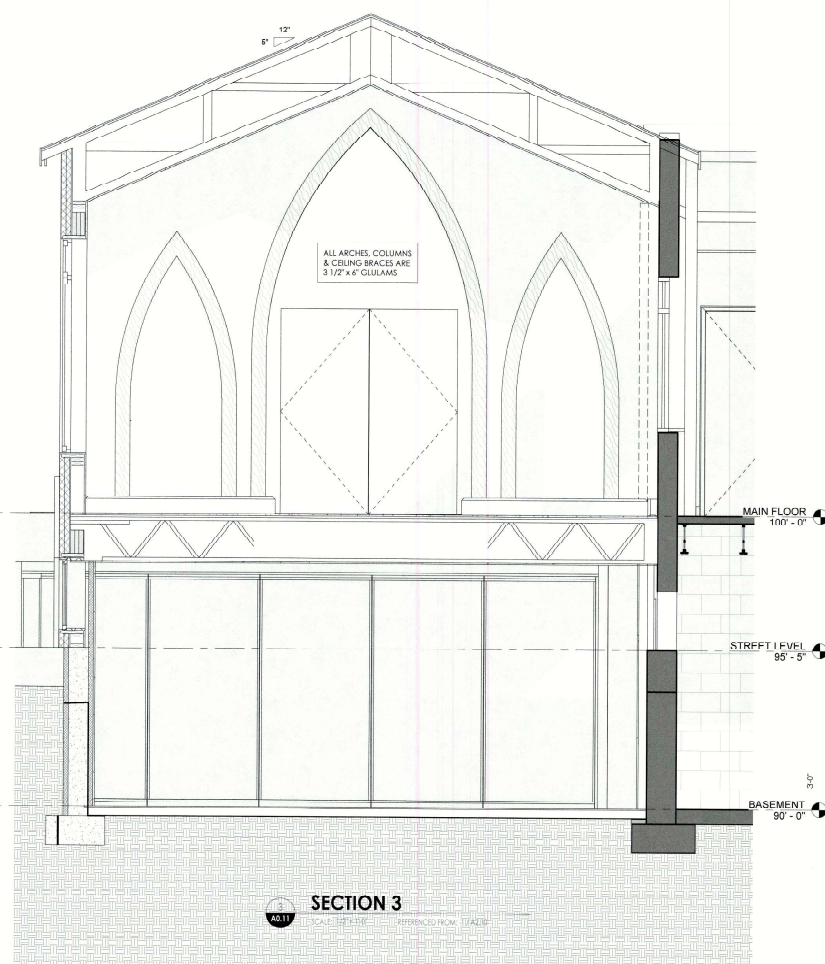

SECTION 3
SCALE: 3/4" = 1'-0" REFERENCED FROM: 3/1 A0.11

NARTHEX ARCH PLAN
SCALE: 3/4" = 1'-0" REFERENCED FROM: 3/1 A0.11

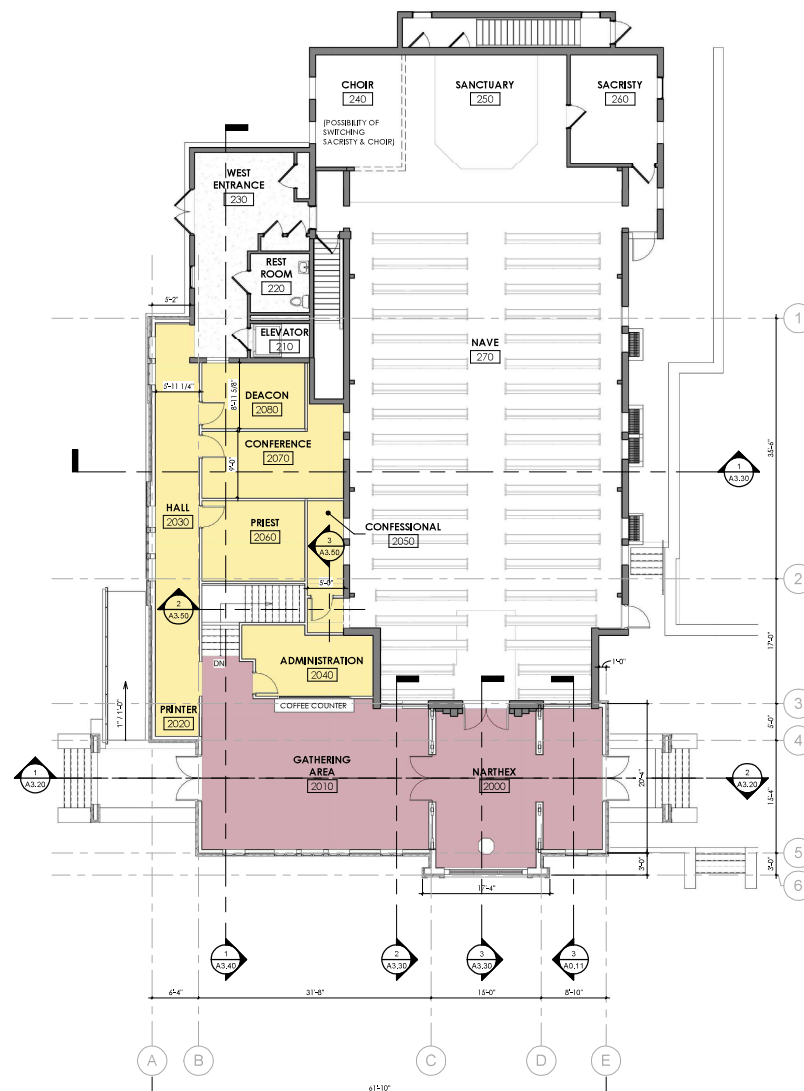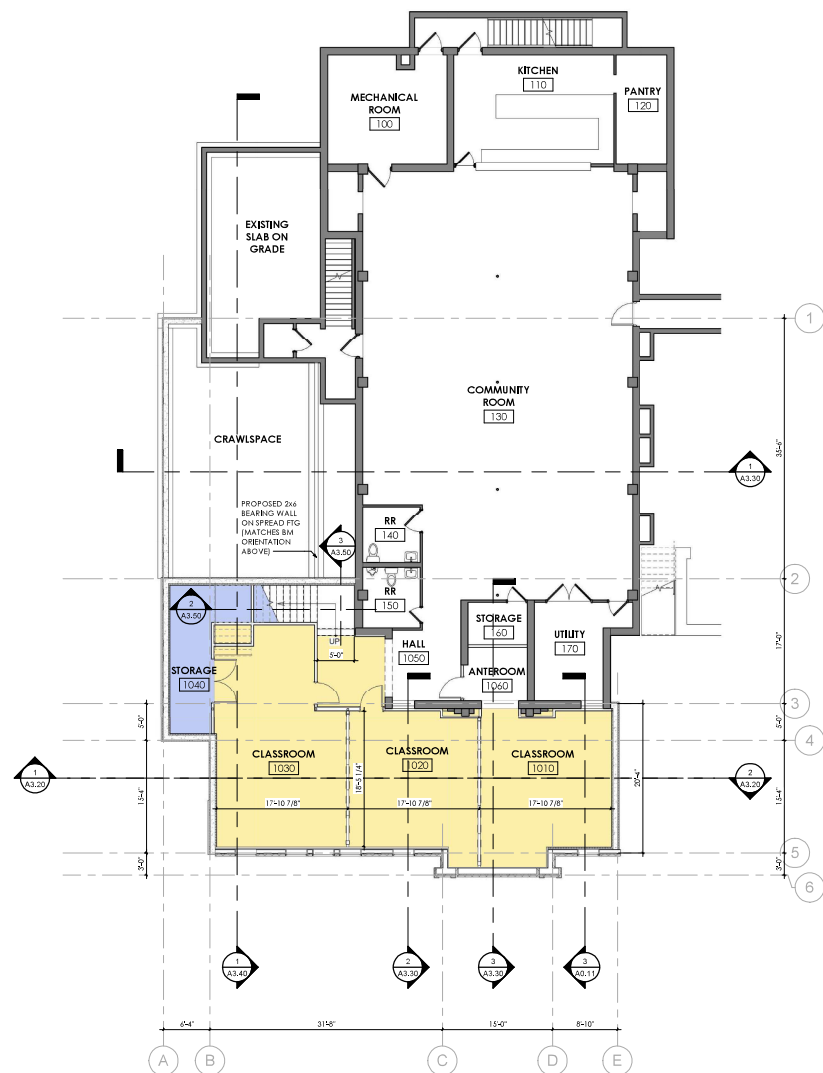

THIS DOCUMENT IS THE PROPERTY OF I & S GROUP, INC. AND MAY NOT BE USED, COPIED OR DUPLICATED WITHOUT PRIOR WRITTEN CONSENT. © 2024 I & S GROUP, INC.

PROJECT

ST. JOHN THE BAPTIST CATHOLIC CHURCH

REVISION SCHEDULE

DATE	DESCRIPTION	BY

PROJECT NO. 2024-008
FILE NAME
DRAWN BY Author
DESIGNED BY Designer
REVIEWED BY Checker
ORIGINAL ISSUE DATE 07/17/25
CLIENT PROJECT NO.

TITLE

FLOOR PLANS

SHEET

A2.10



PRELIMINARY NOT FOR CONSTRUCTION

THIS DOCUMENT IS THE PROPERTY OF I & S GROUP, INC. AND MAY NOT BE USED, COPIED OR DUPLICATED WITHOUT PRIOR WRITTEN CONSENT. © 2024 I & S GROUP, INC.

PROJECT

ST. JOHN THE BAPTIST CATHOLIC CHURCH

REVISION SCHEDULE		
DATE	DESCRIPTION	BY


PROJECT NO.	2024-008
FILE NAME	
DRAWN BY	Author
DESIGNED BY	Designer
REVIEWED BY	Checker
ORIGINAL ISSUE DATE	07/17/25
CLIENT PROJECT NO.	

TITLE

ELEVATIONS

SHEET


A3.10

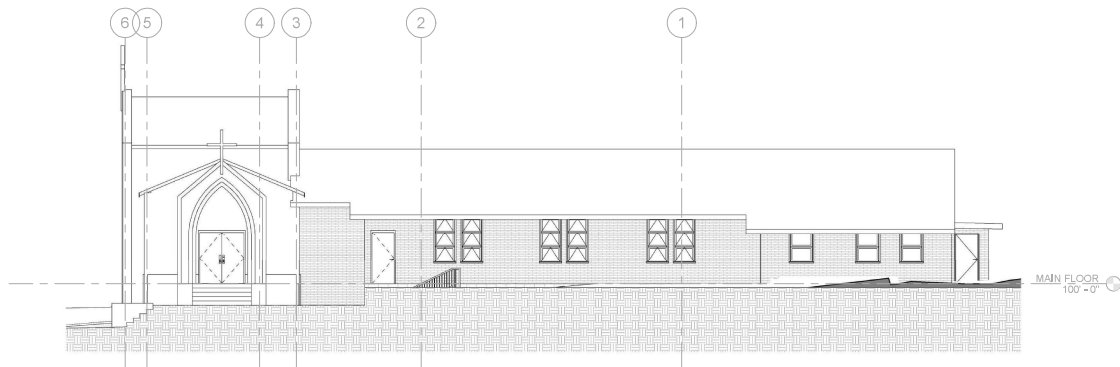

EAST ELEVATION
SCALE: 1/8" = 1'-0"
REFERENCED FROM:



SOUTH ELEVATION
SCALE: 1/8" = 1'-0"
REFERENCED FROM:

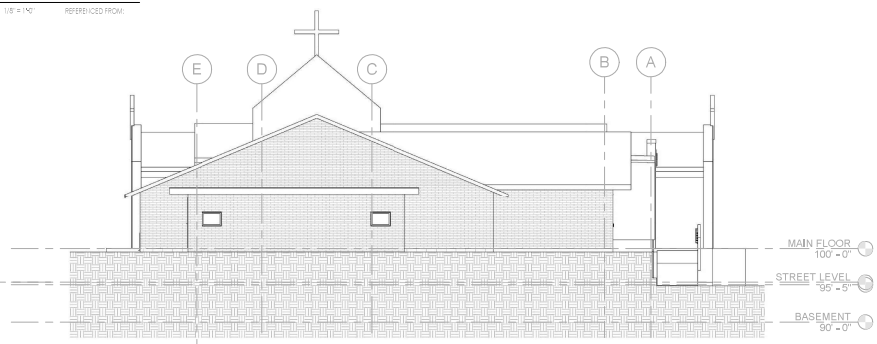

NORTH ELEVATION
SCALE: 1/8" = 1'-0"
REFERENCED FROM:



WEST ELEVATION
SCALE: 1/8" = 1'-0"
REFERENCED FROM:

